


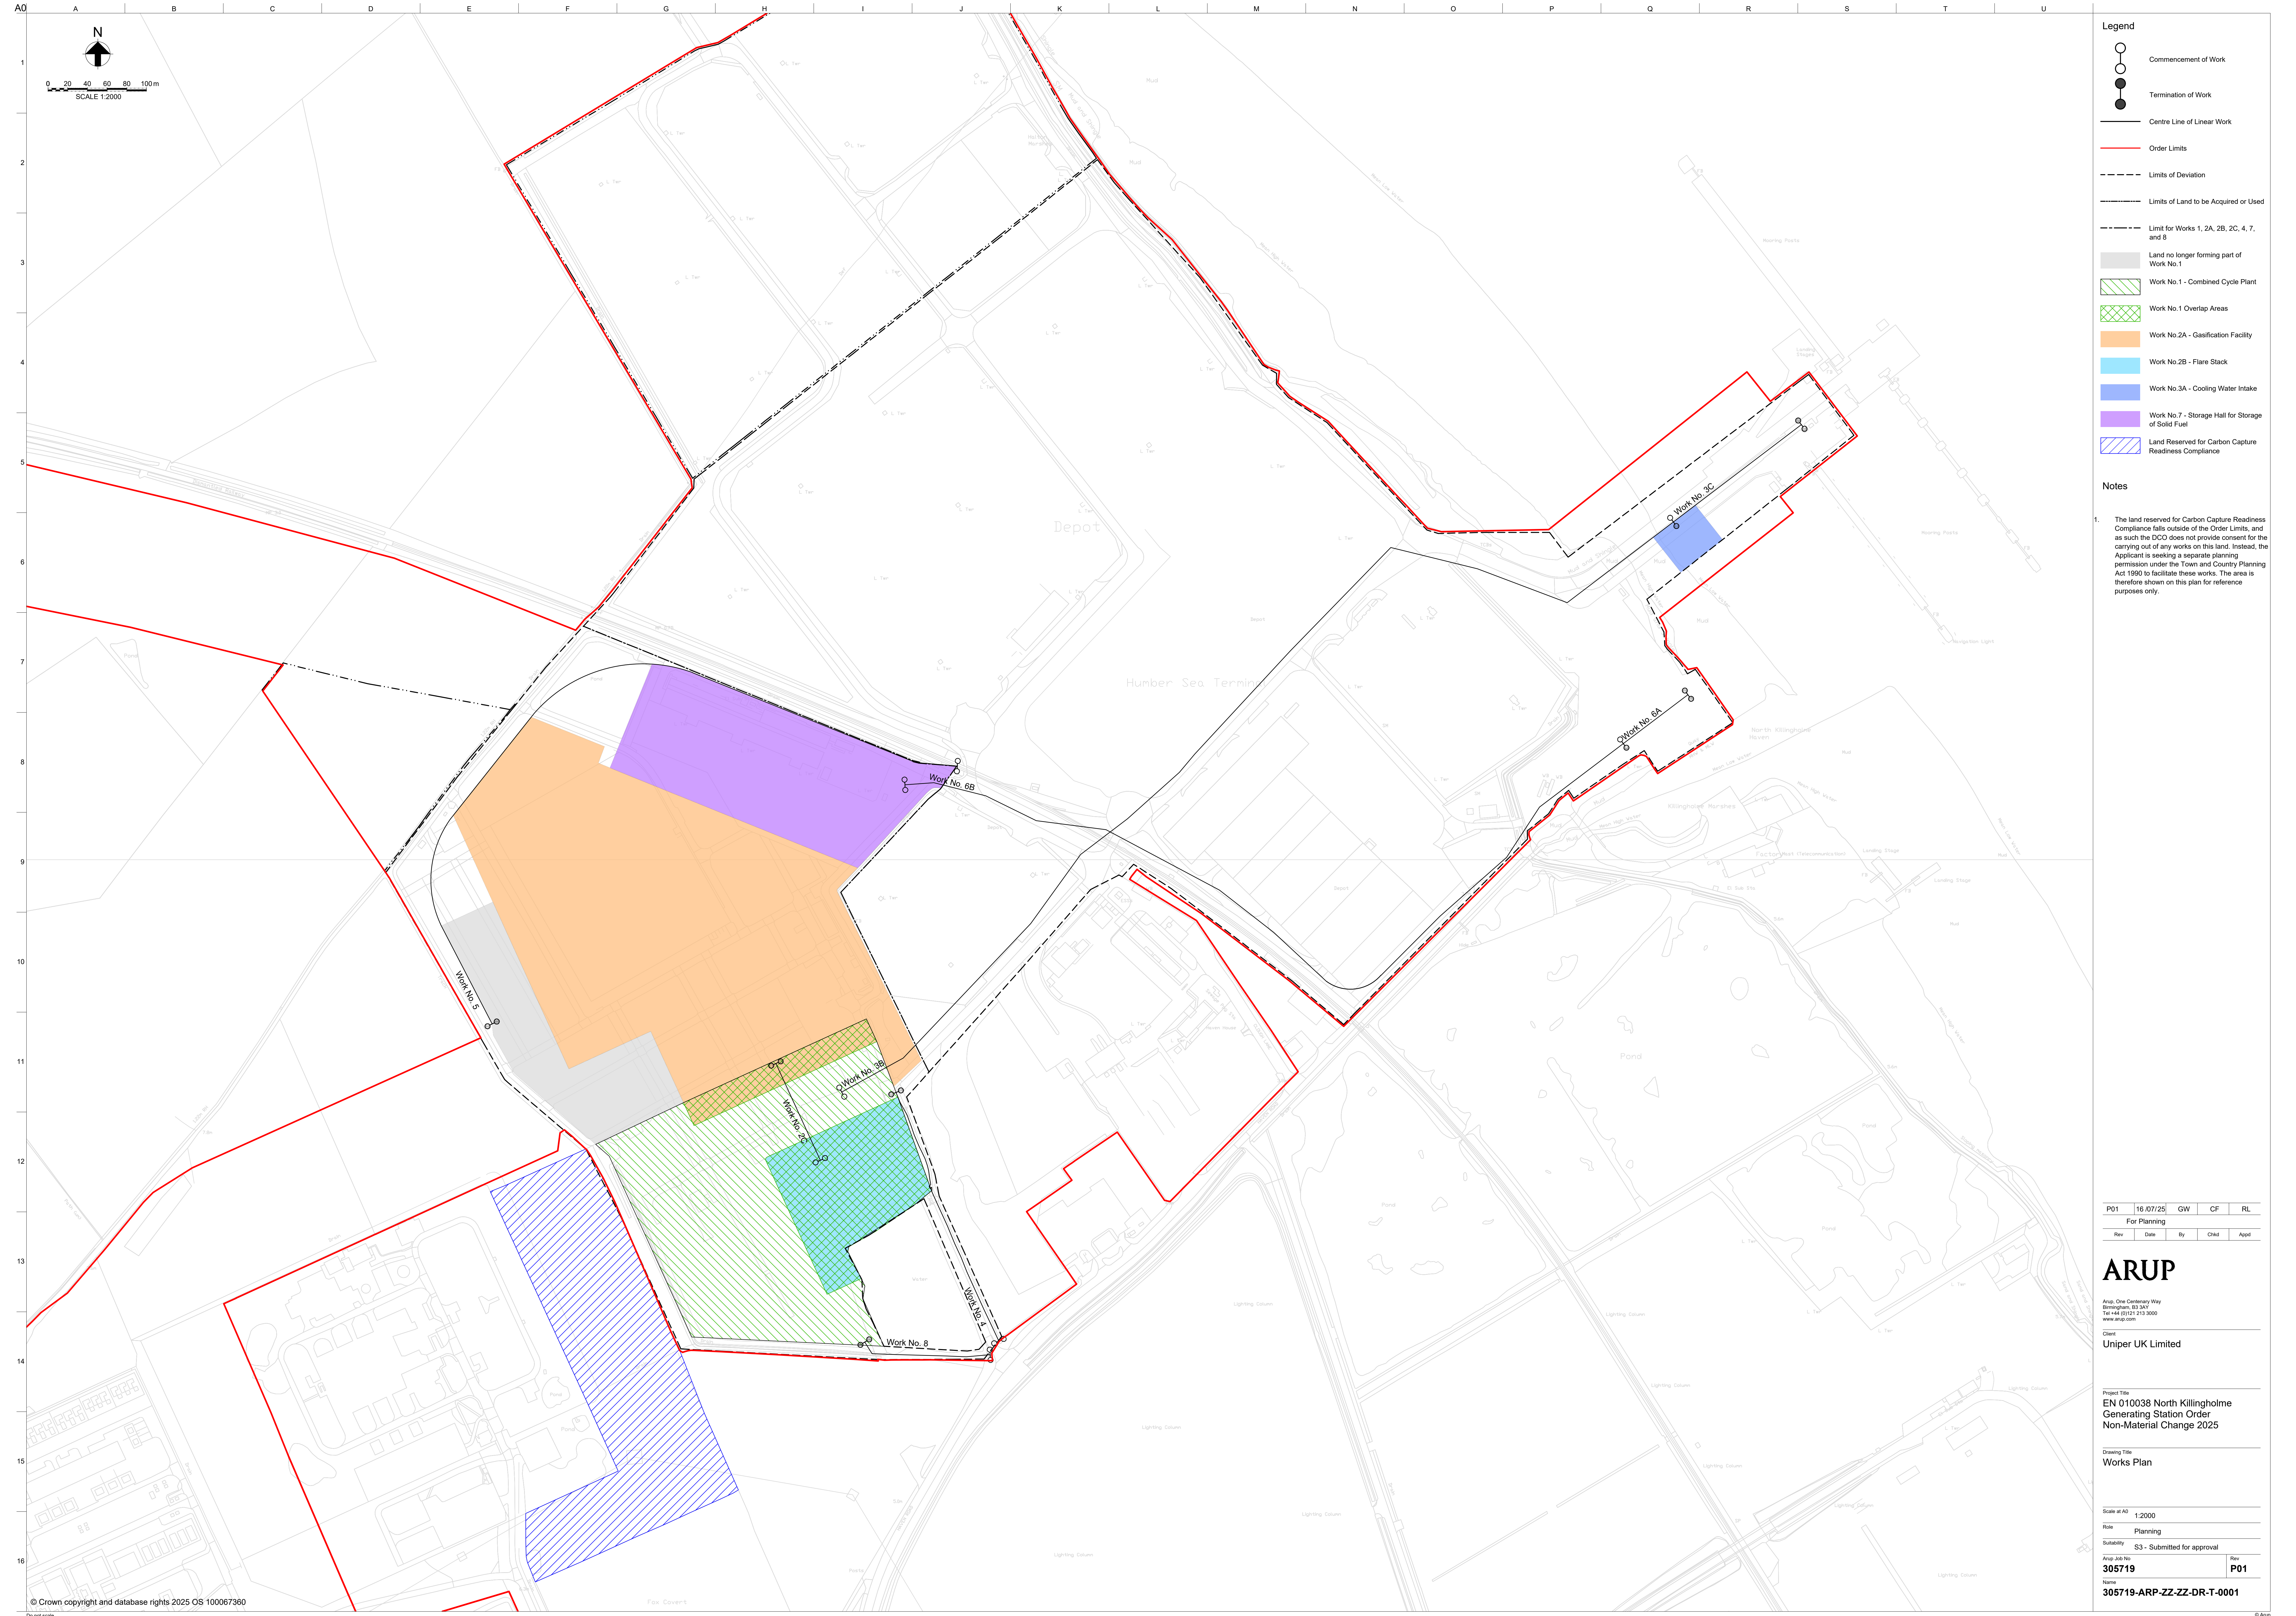

Legend

Commencement of Work

Termination of Work

Centre Line of Linear Work

Order Limits

Limits of Deviation

Limits of Land to be Acquired or Used

Limit for Works 1, 2A, 2B, 2C, 4, 7, and 8

Land no longer forming part of Work No. 1

Work No. 1 - Combined Cycle Plant

Work No. 1 Overlap Areas

Work No. 2A - Gasification Facility

Work No. 2B - Flare Stack

Work No. 3A - Cooling Water Intake

Work No. 7 - Storage Hall for Storage of Solid Fuel

Land Reserved for Carbon Capture Readiness Compliance

Notes

1.

The land reserved for Carbon Capture Readiness Compliance falls outside of the Order Limits, and as such the DCO does not provide consent for the carrying out of any works on this land. Instead, the Applicant is seeking a separate planning permission under the Town and Country Planning Act 1990 to facilitate these works. The area is therefore shown on this plan for reference purposes only.

P01

16/07/25

GW

CF

RL

For Planning

Rev

Date

By

Chd

Appd

ARUP

Arup, One Centenary Way
Birmingham, B3 3AY
Tel: +44 (0)121 215 3000
www.arup.com

Client

Uniper UK Limited

Project Title

EN 010038 North Killingholme
Generating Station Order
Non-Material Change 2025

Drawing Title

Works Plan

Scale of A0

1:2000

Role

Planning

Suitability

S3 - Submitted for approval

Arup Job No

305719

Rev

P01

Name

305719-ARP-ZZ-DR-T-0001